


**LEGEND**

- OHIO RIVER BRIDGE
- INTERSTATE CONSTRUCTION
- INTERSTATE ELEVATED ROADWAY
- LOCAL ACCESS RAMP
- LOCAL ACCESS ELEVATED RAMP
- US 50
- US 50 ELEVATED
- LOCAL STREET
- LOCAL STREET ELEVATED
- RAMP/ROADWAY REMOVAL
- REGIONAL RAIL PLAN ALIGNMENT

3  
4 3 LANES EXISTING, 4 LANES PROPOSED

**BRENT SPENCE BRIDGE  
REPLACEMENT STUDY  
I-71/US 50 INTERCHANGE  
SUB-ALTERNATIVE 1  
MAINLINE, US 50 REALIGNMENT,  
OPTIONAL US 50 RAMPS**

**GEOMETRICS AND OPERATIONAL ANALYSES  
WILL BE USED TO DETERMINE FEASIBILITY OF  
ALTERNATIVES AND PROPOSED LANE  
ASSIGNMENTS IN SUBSEQUENT PHASES OF  
DEVELOPMENT.**

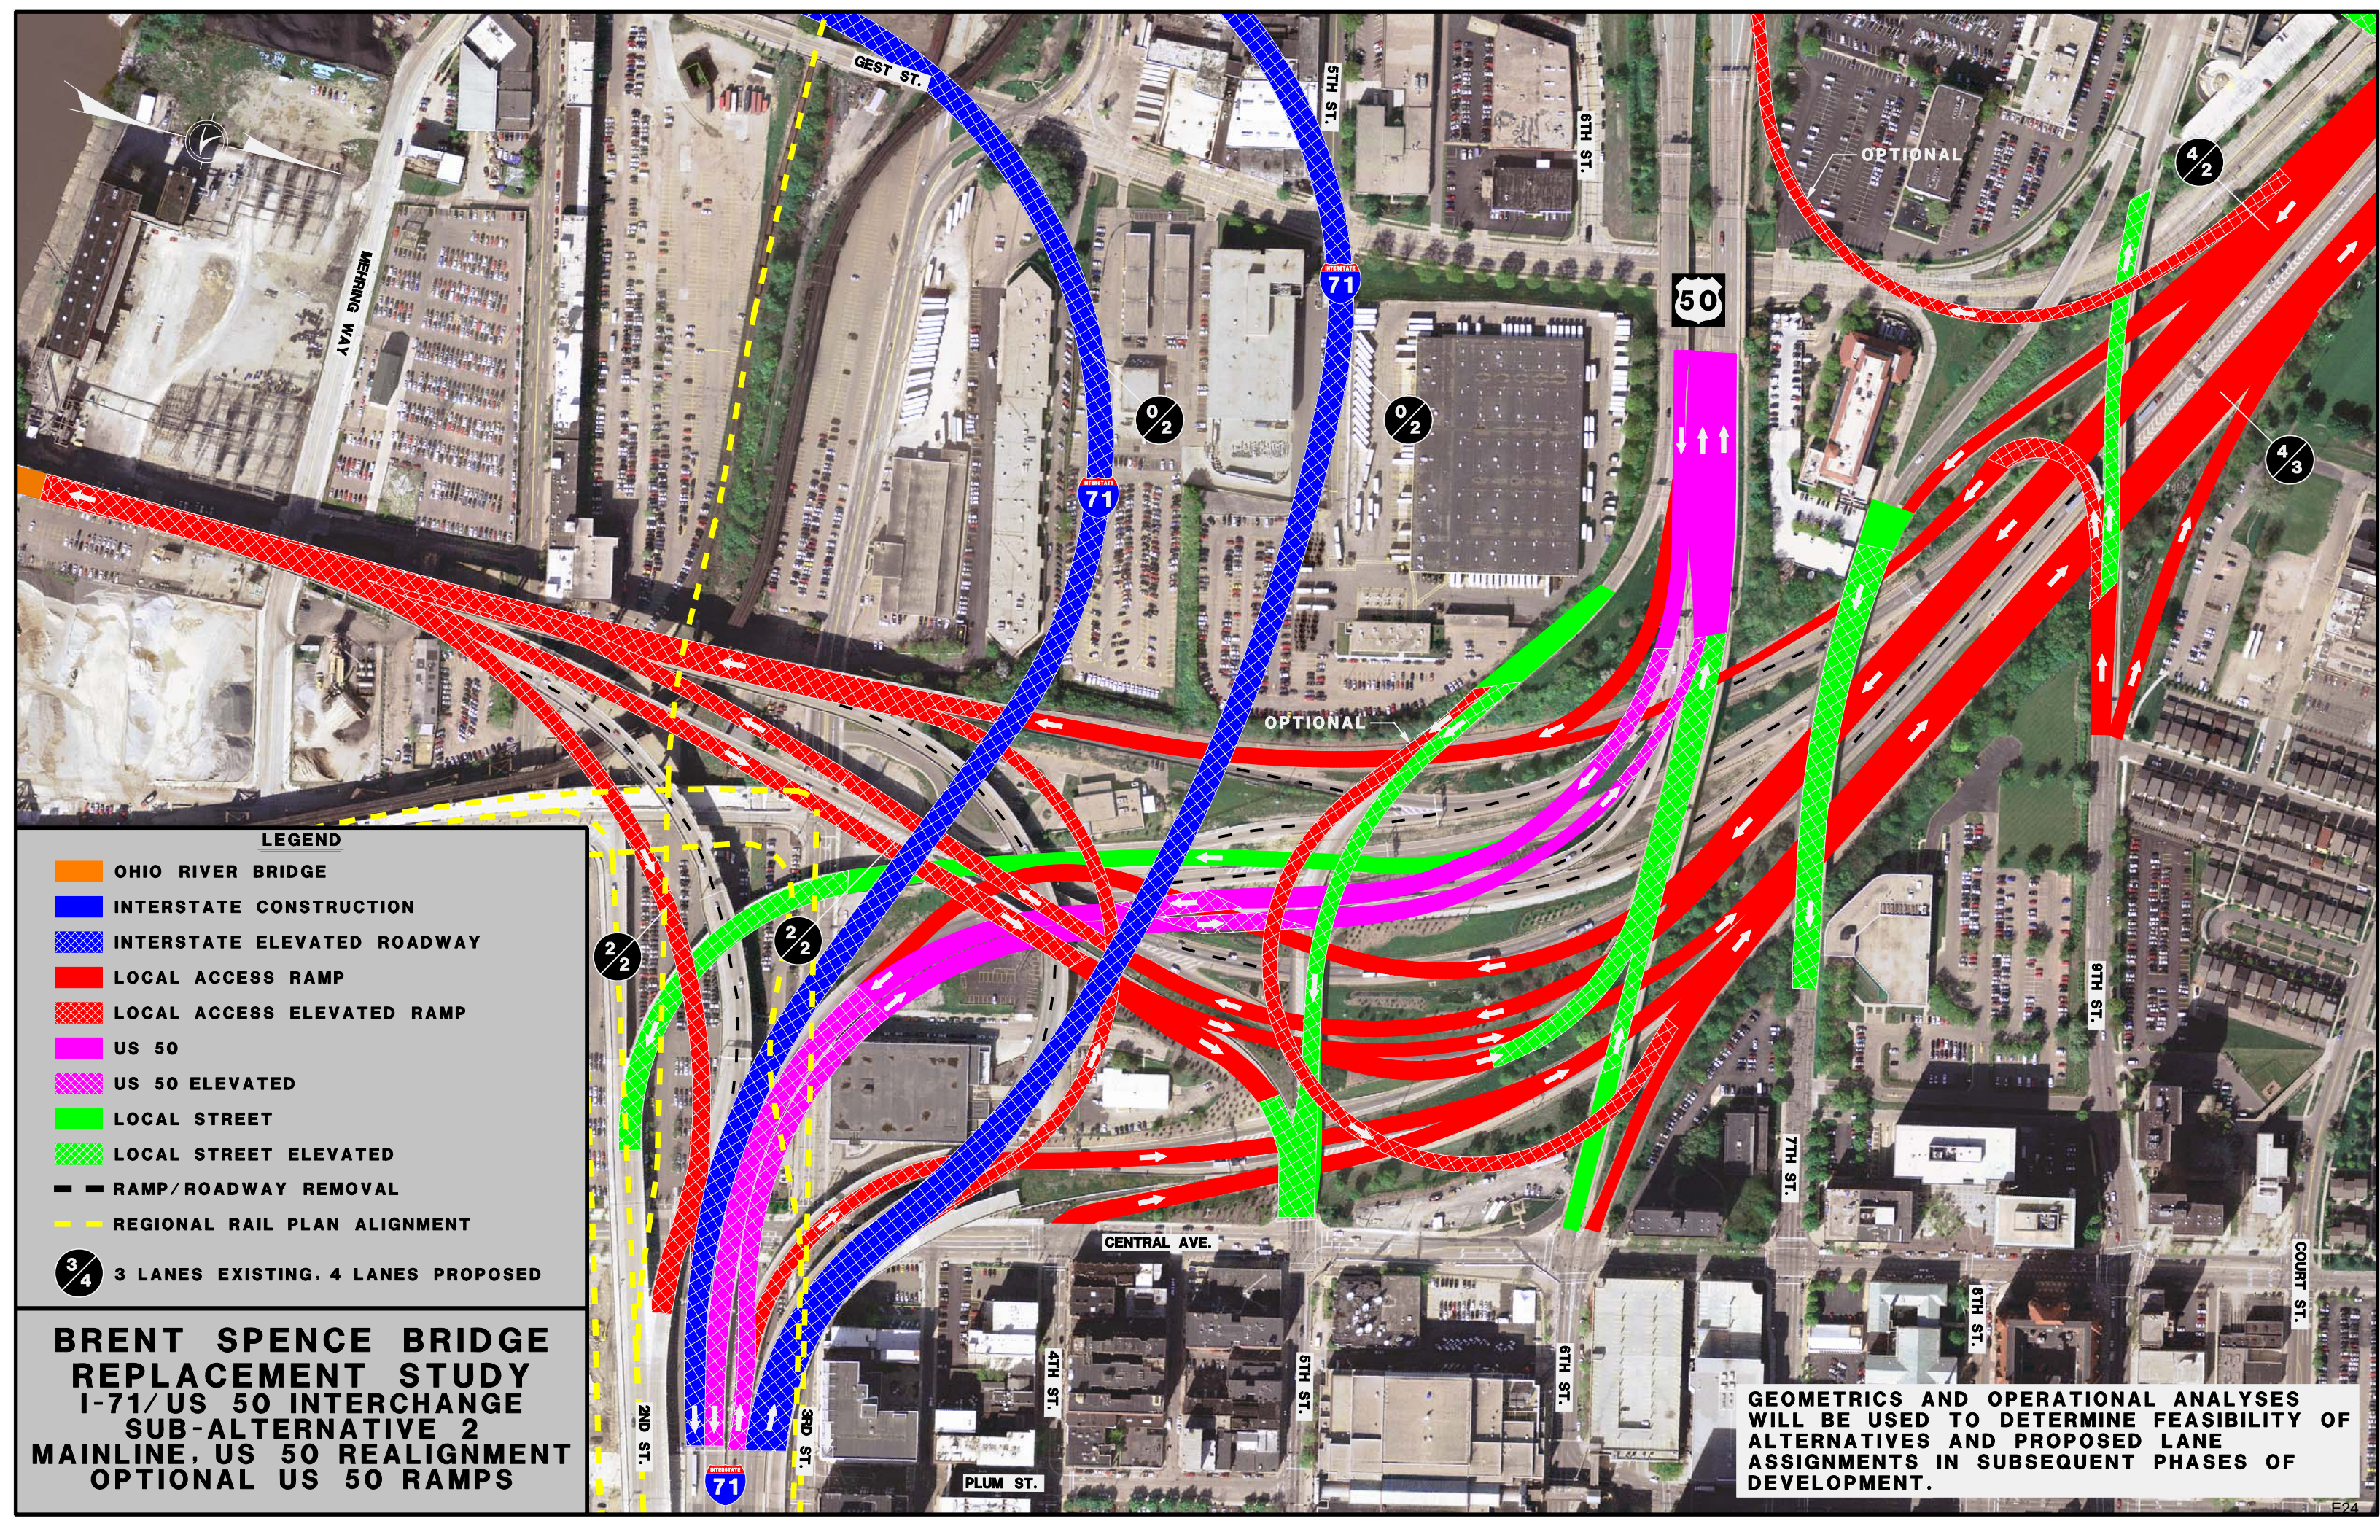

**LEGEND**

- OHIO RIVER BRIDGE
- INTERSTATE CONSTRUCTION
- INTERSTATE ELEVATED ROADWAY
- LOCAL ACCESS RAMP
- LOCAL ACCESS ELEVATED RAMP
- US 50
- US 50 ELEVATED
- LOCAL STREET
- LOCAL STREET ELEVATED
- RAMP/ROADWAY REMOVAL
- REGIONAL RAIL PLAN ALIGNMENT

3  
4 3 LANES EXISTING, 4 LANES PROPOSED

**BRENT SPENCE BRIDGE  
REPLACEMENT STUDY  
I-71/US 50 INTERCHANGE  
SUB-ALTERNATIVE 2  
MAINLINE, US 50 REALIGNMENT  
OPTIONAL US 50 RAMPS**

**GEOMETRICS AND OPERATIONAL ANALYSES  
WILL BE USED TO DETERMINE FEASIBILITY OF  
ALTERNATIVES AND PROPOSED LANE  
ASSIGNMENTS IN SUBSEQUENT PHASES OF  
DEVELOPMENT.**